



RIGHT ELEVATION

$3/32'' = 1'-0''$

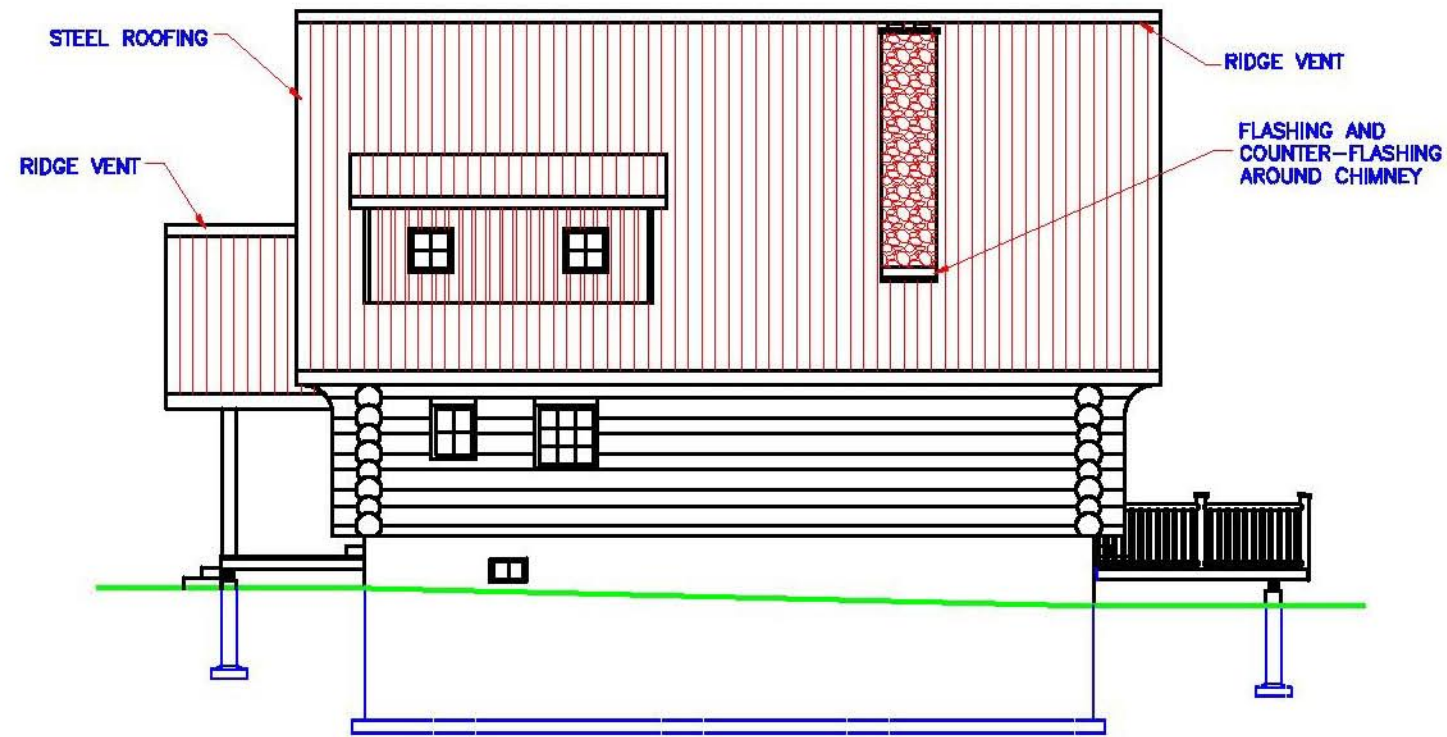


LEFT ELEVATION

$3/32'' = 1'-0''$

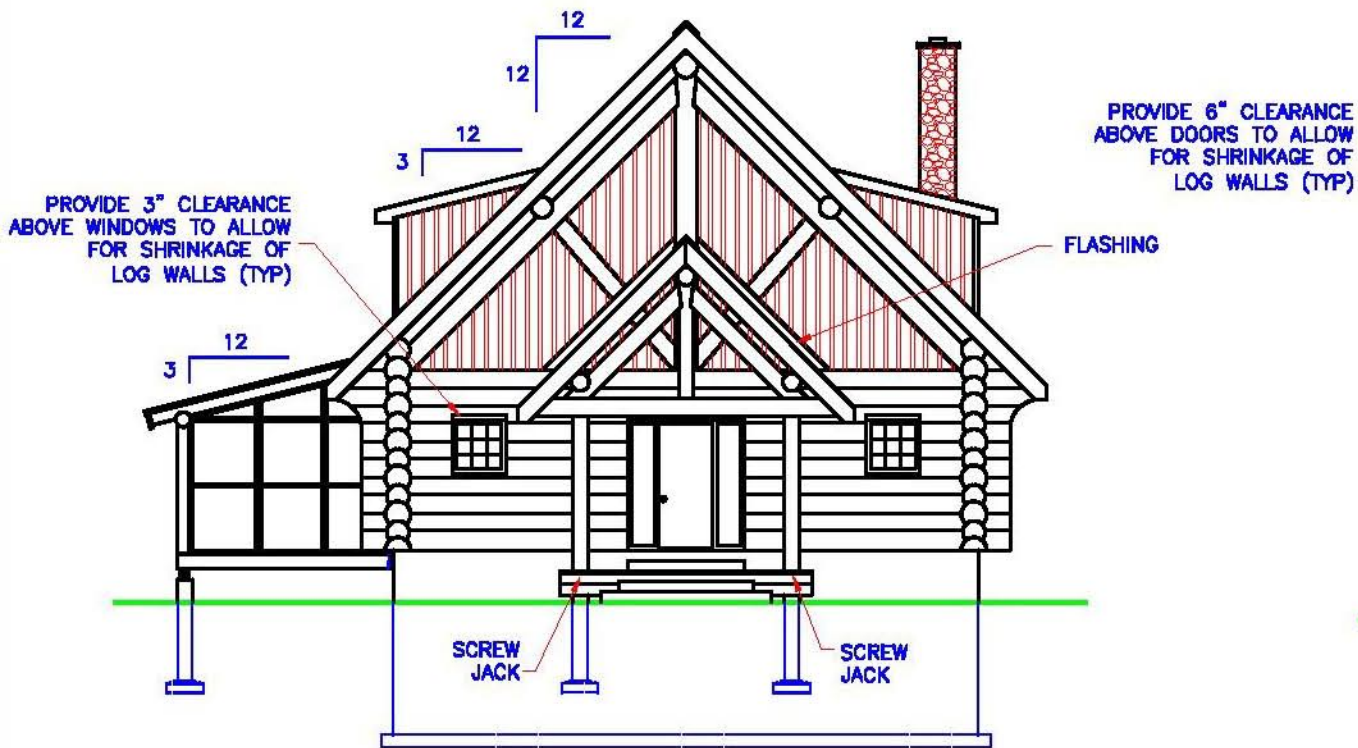

FRONT ELEVATION

$3/32'' = 1'-0''$

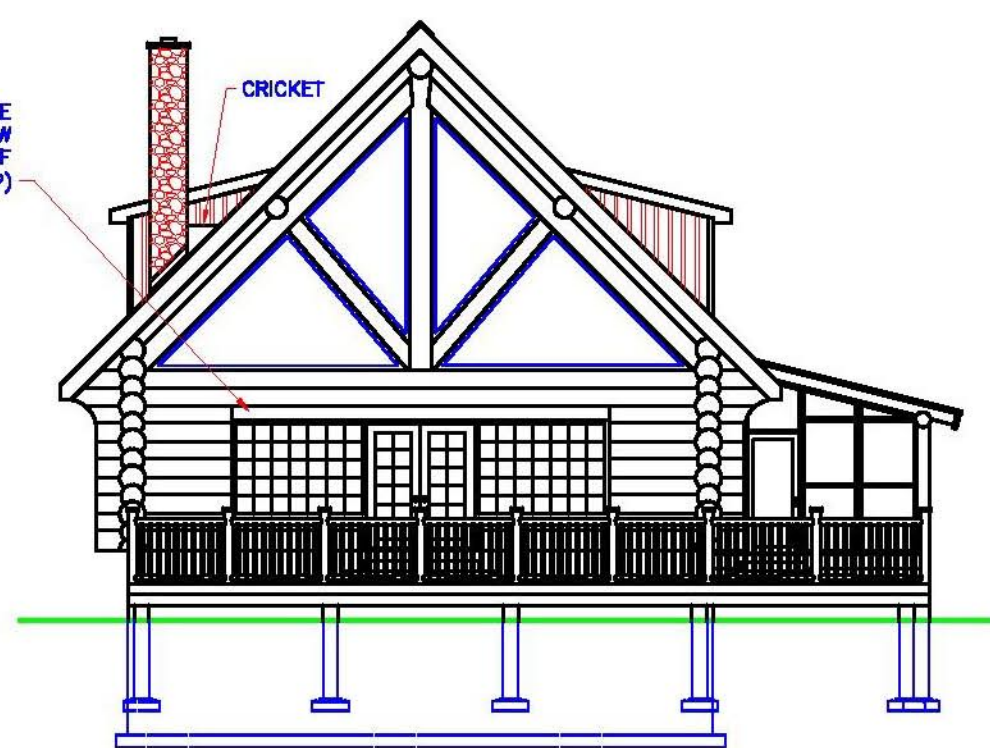

REAR ELEVATION

$3/32'' = 1'-0''$